

9:42:31 AM

8/4/2016


kerickson

S:\PT\Scott\135067\5-final-dsgn\51-const-dwgs-CAD\40-TransHwy\Figures\figures.dgn

LEGEND

- PROPOSED ROADWAY
- PROPOSED SHOULDER
- PROPOSED RAISED MEDIAN, CURB
- PROPOSED WALK
- PROPOSED CONCRETE TRUCK APRON
- PROPOSED VEGETATION AREA
- PROPOSED INFILTRATION BASIN
- CONSTRUCTION LIMITS
- EXISTING R/W
- EXISTING PARCEL LINE
- PROPOSED R/W
- PROPOSED PERMANENT EASEMENT
- PROPOSED TEMPORARY EASEMENT

100 0 100 200
scale 50 feet

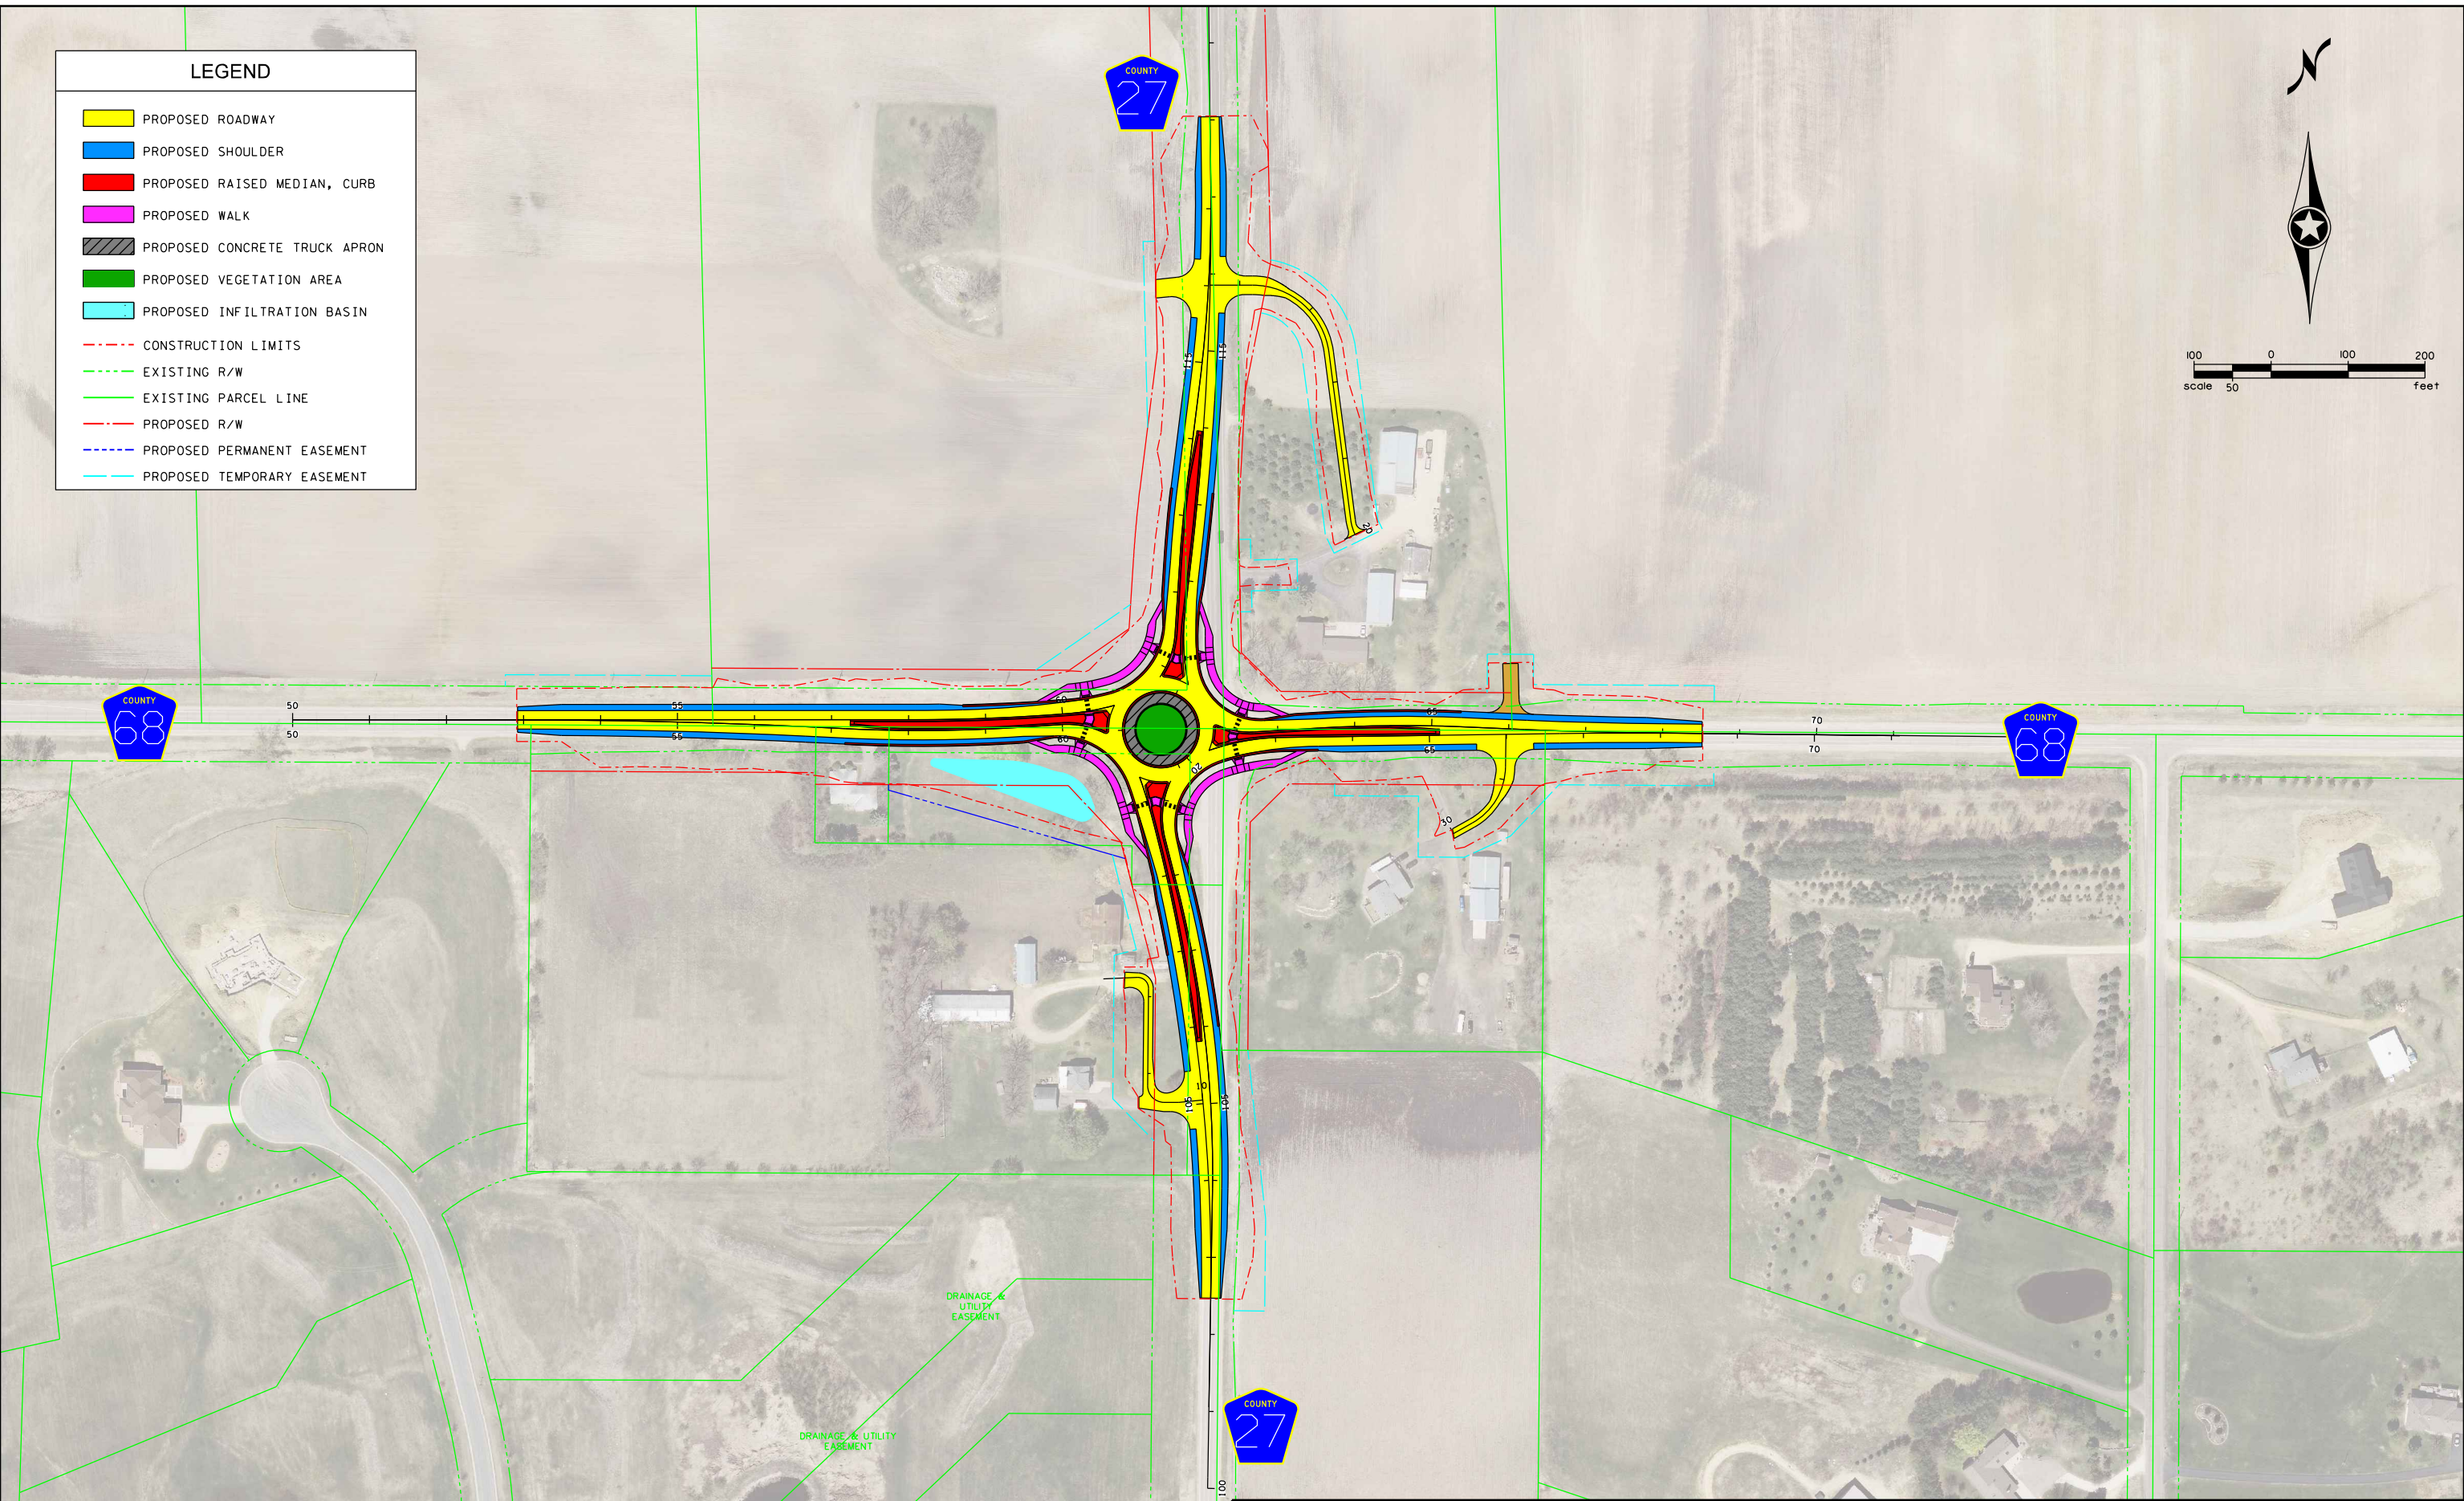

	PHONE: (651)490-2000 3535 VADNAIS CENTER DR. ST. PAUL, MN 55110	135067	<h2 style="margin: 0;">CSAH 27 / CSAH 68 ROUNDBOUT</h2>
		DATE: 8/04/2016	