

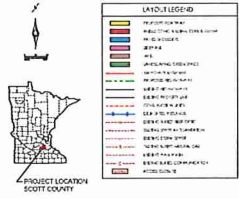


C.S.A.H. 2 / C.S.A.H. 91 IMPROVEMENTS ELKO, MN


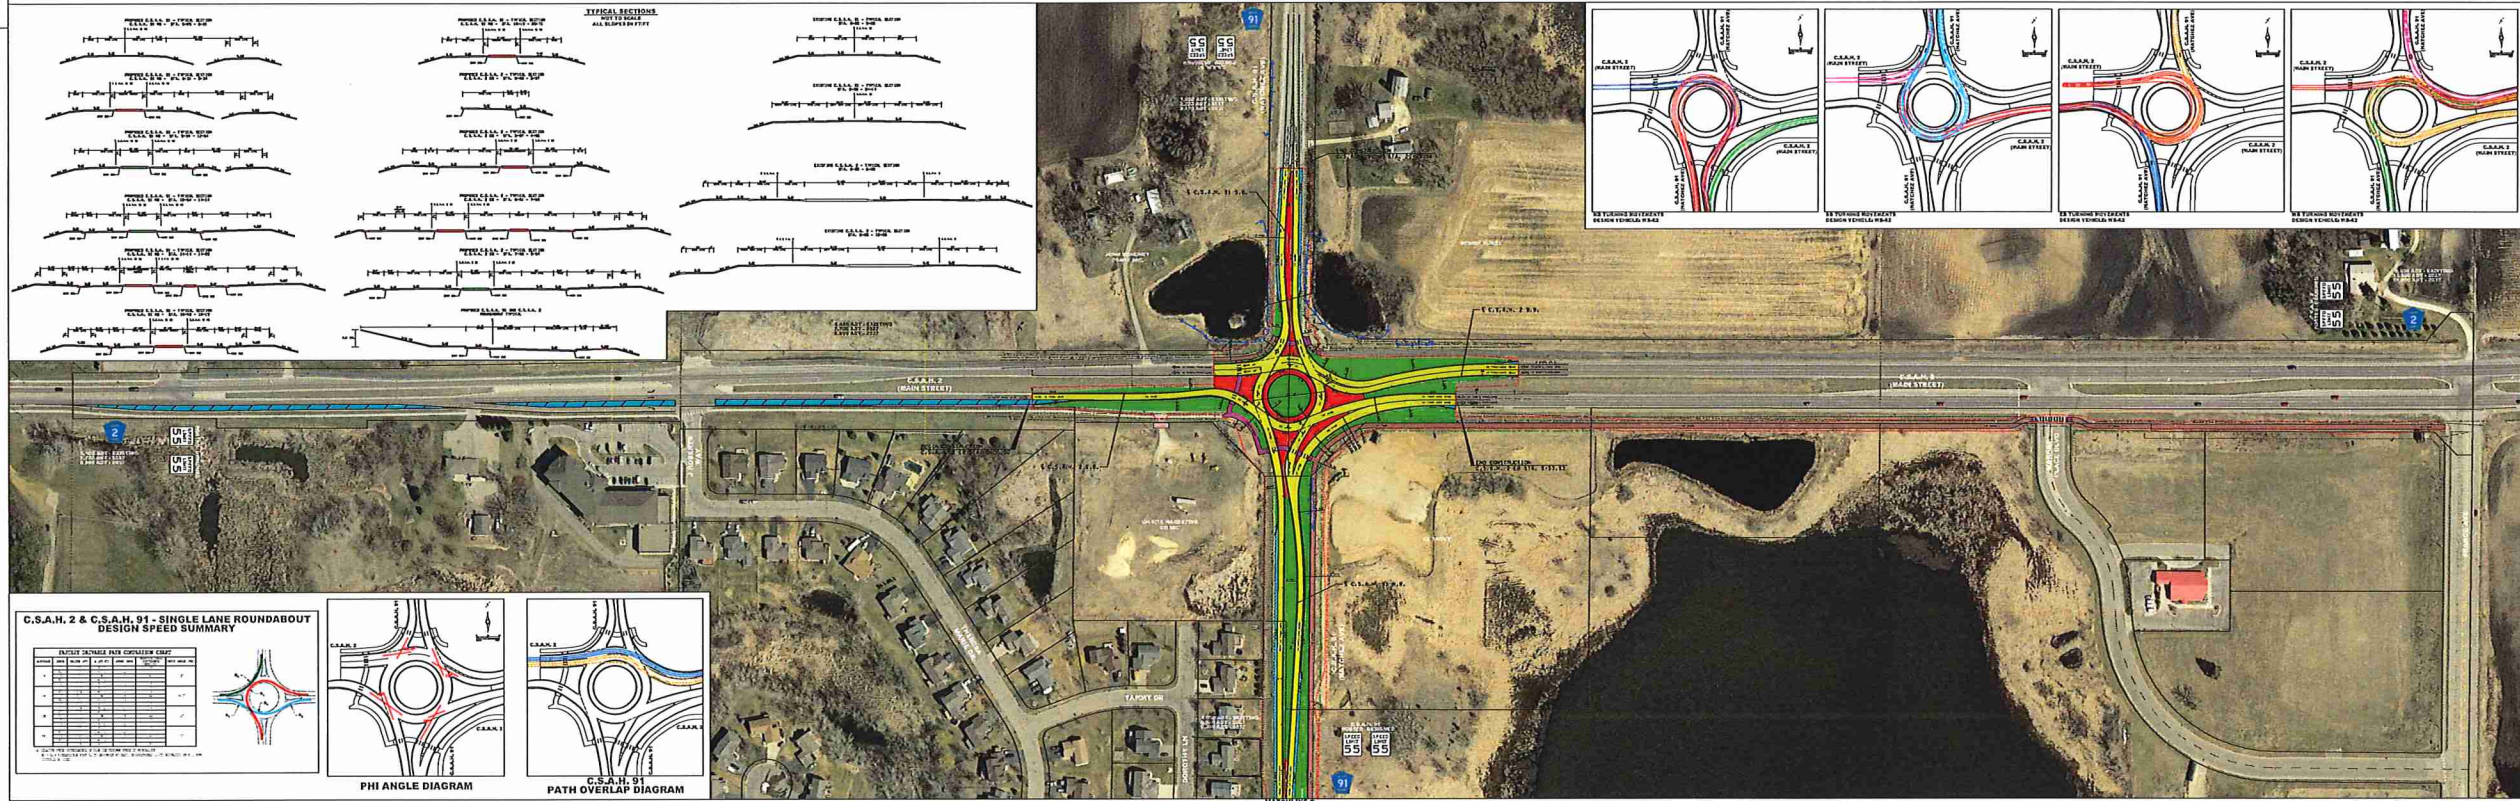


LAYOUT NOTES

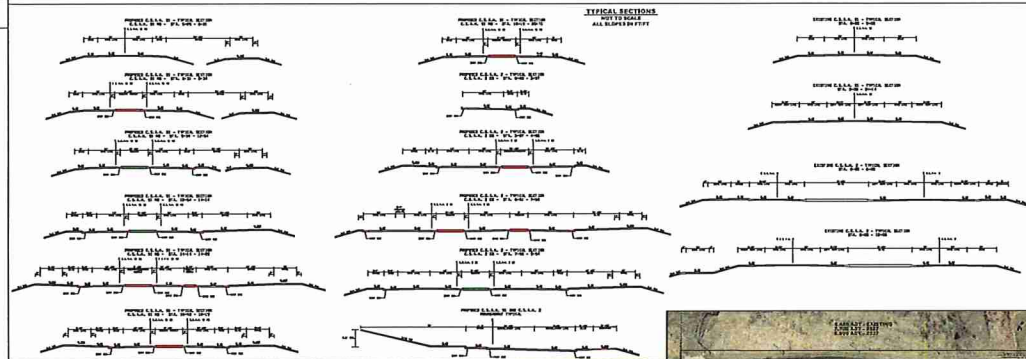

**C.S.A.H. 2 & C.S.A.H. 91 - SINGLE LANE ROUNDABOUT
DESIGN SPEED SUMMARY**


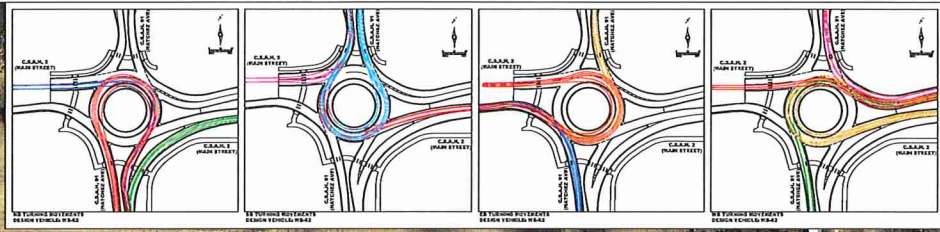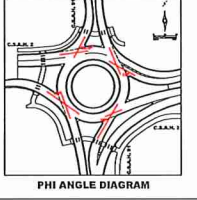



